




FRONT ELEVATION




FRONT ELEVATION "B"

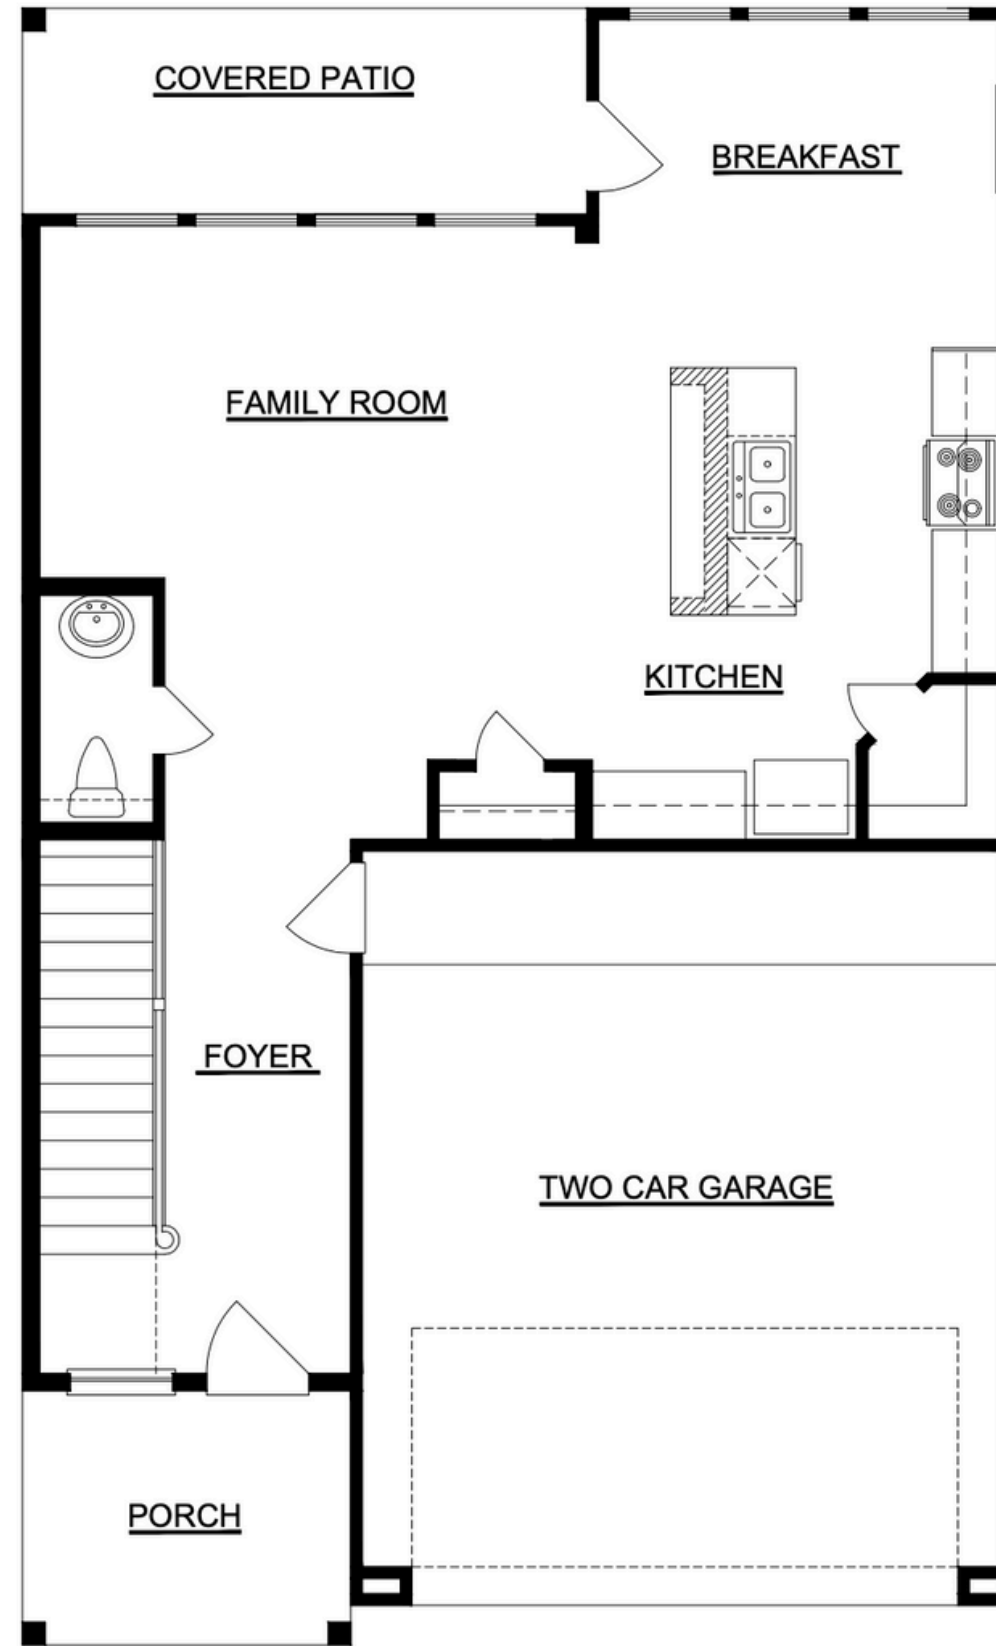

1ST FLOOR PLAN

SCALE: 1/8" = 1'-0"

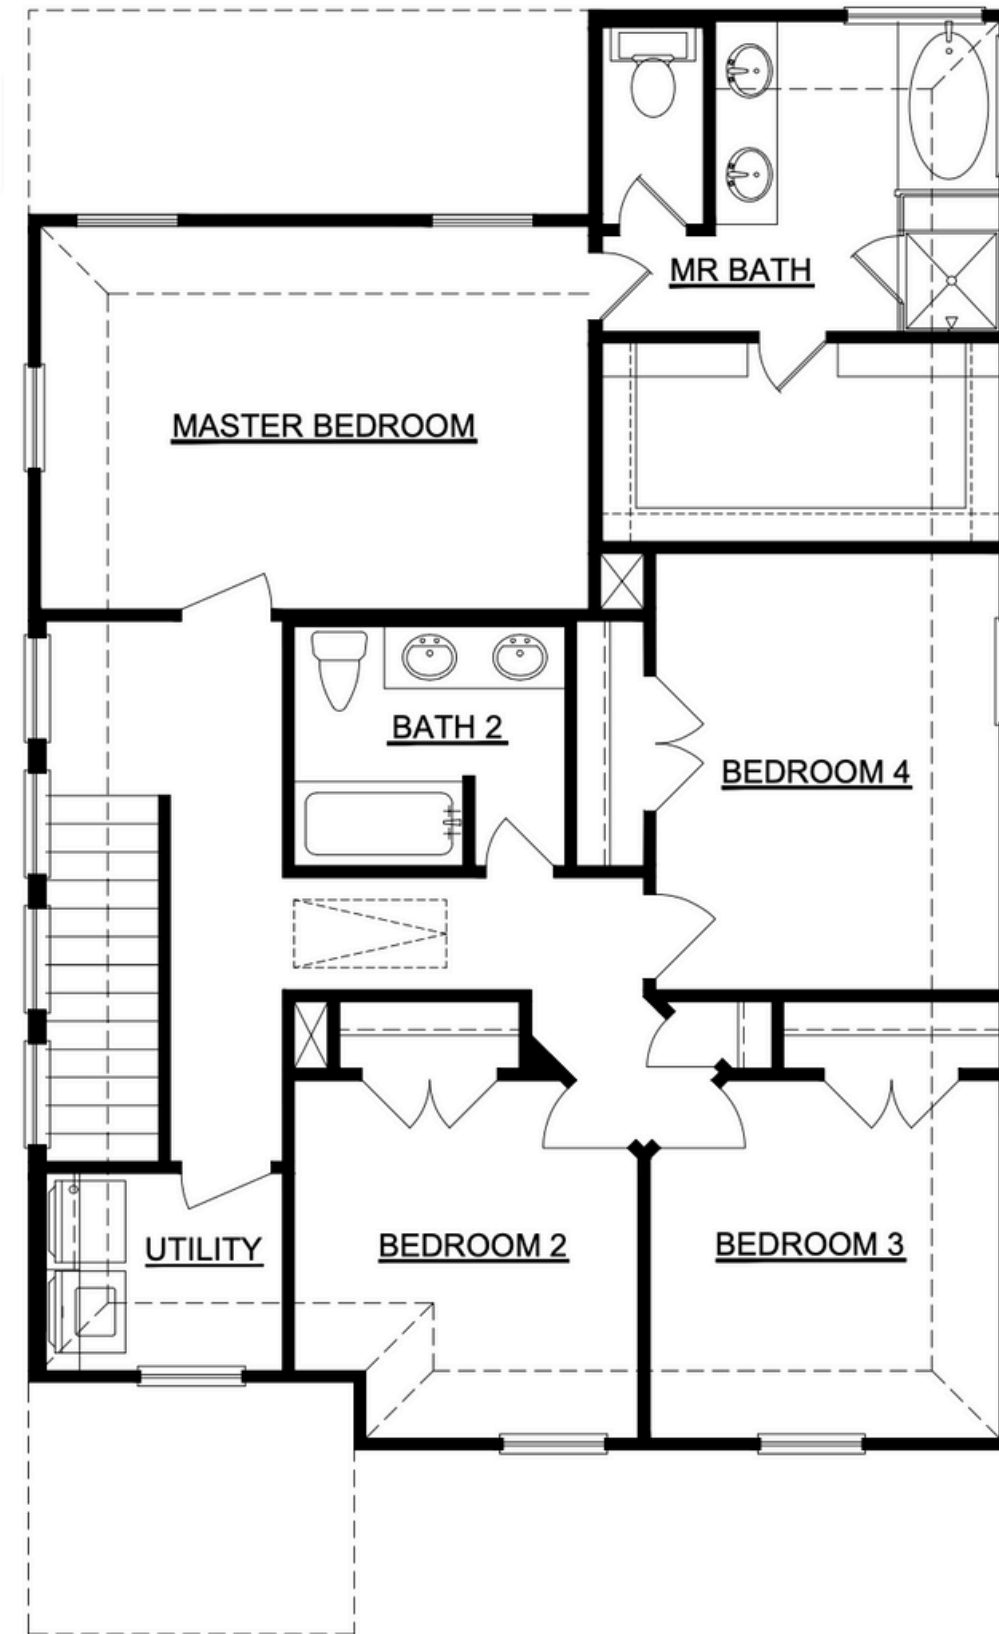

2ND FLOOR PLAN

SCALE: 1/8" = 1'-0"



PARK STREET
HOMES

DETAILS

4 Bedrooms
2.5 Bathrooms
1844 Sqft

MAGNOLIA PLAN